



VIGAS BALDRAME 3/4


VB75

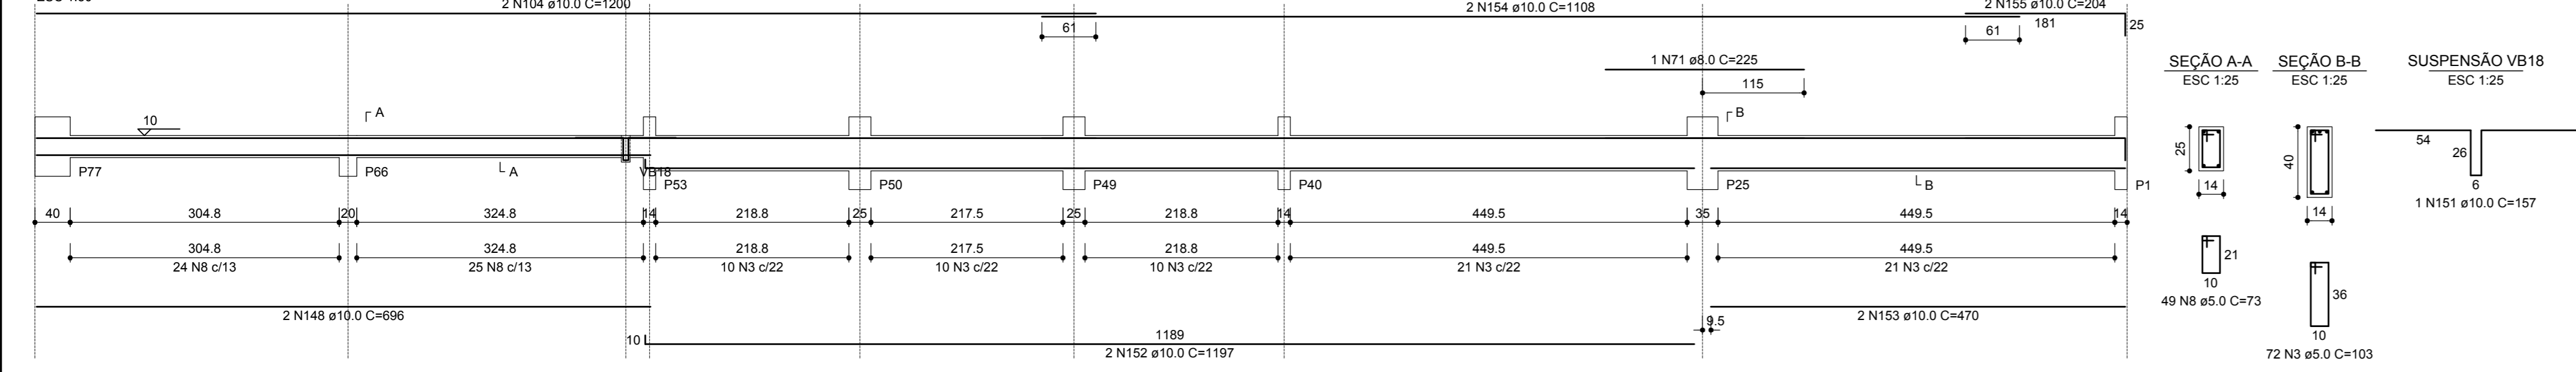


VB81

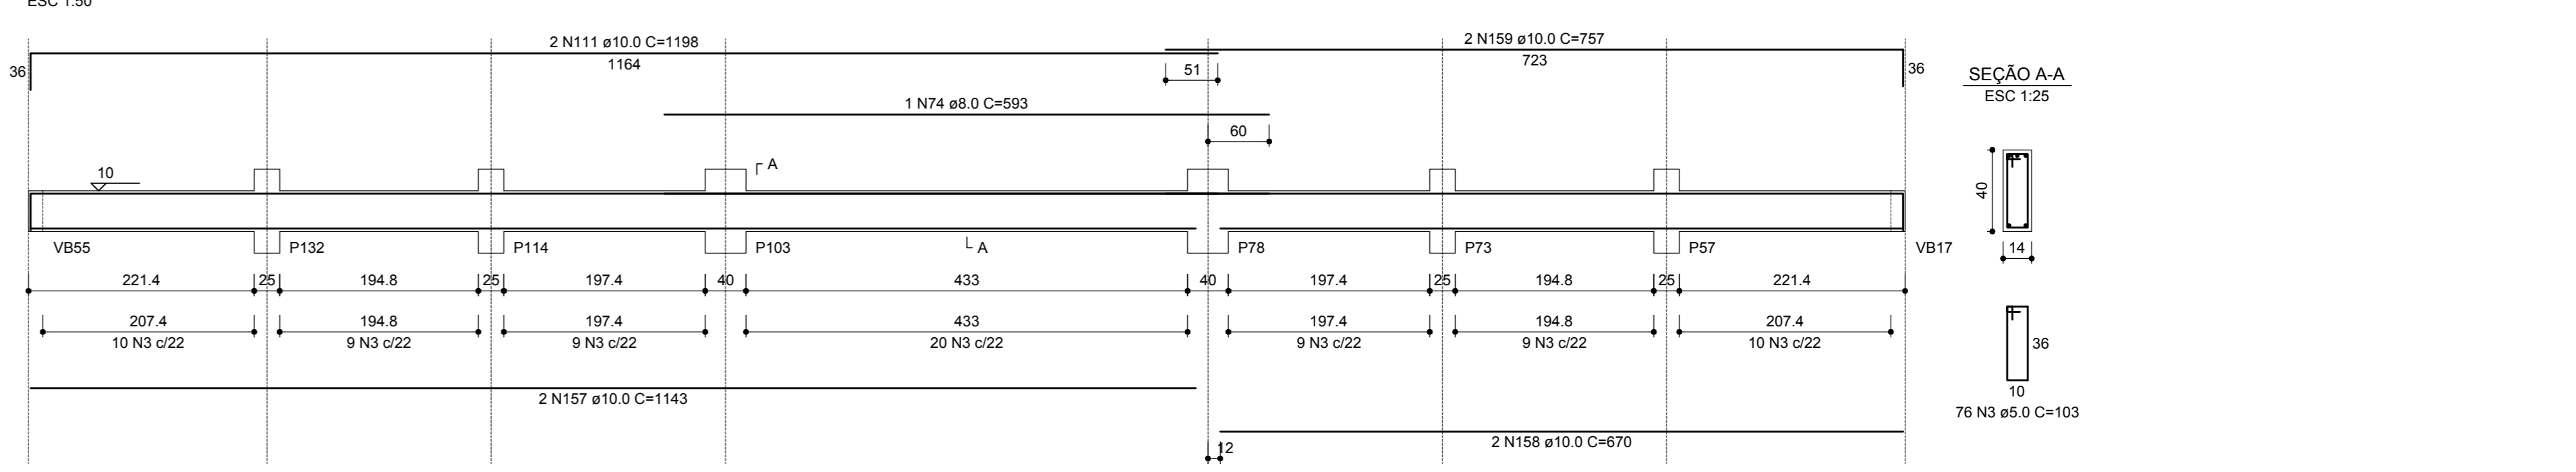


VB82

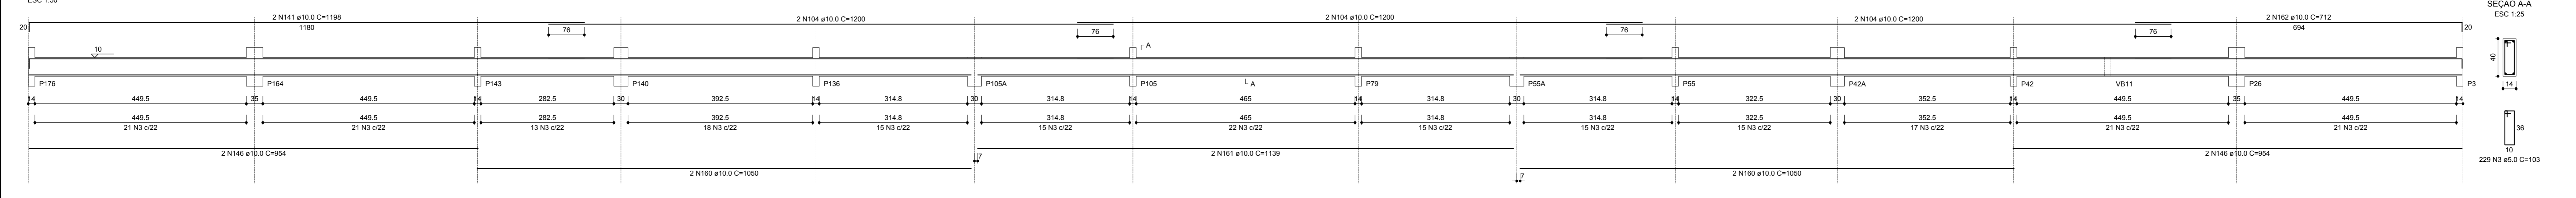


VB83

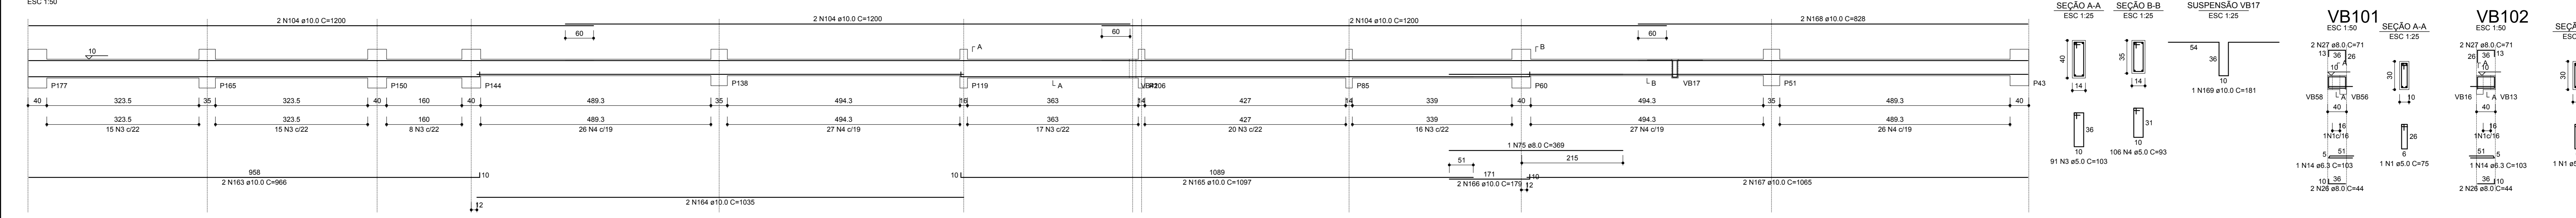


VB91

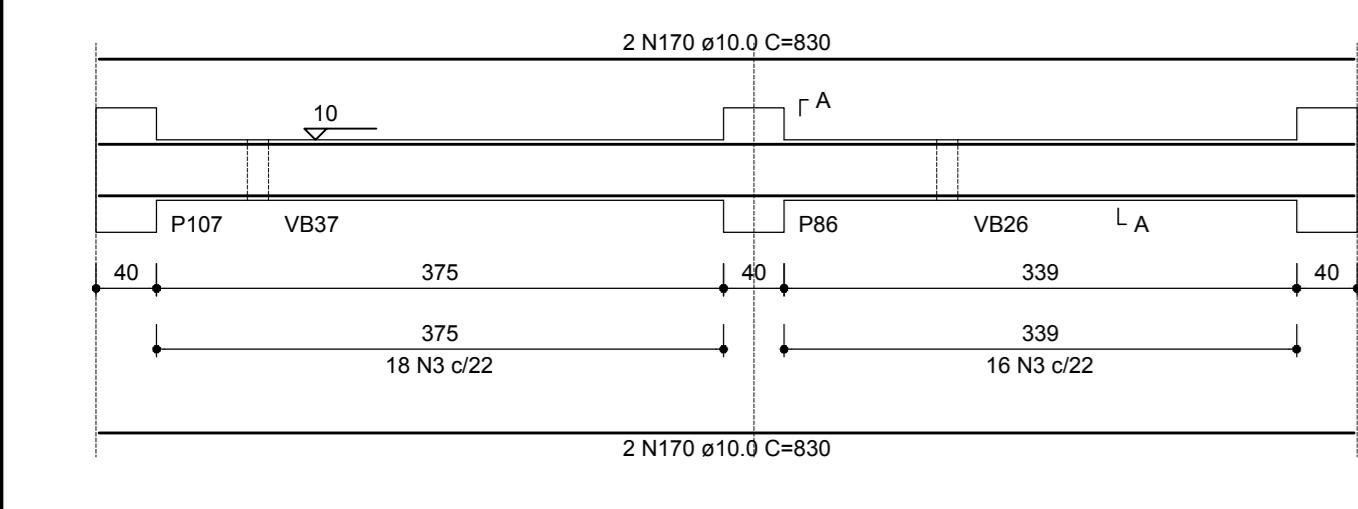


VB92

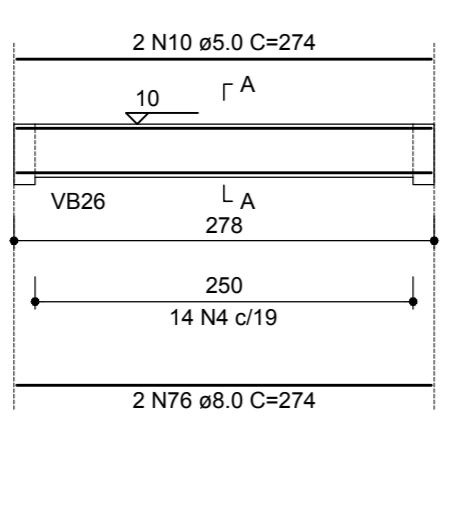


VB96

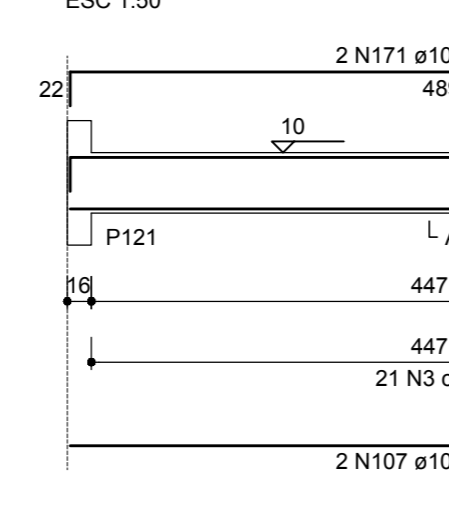


VB97

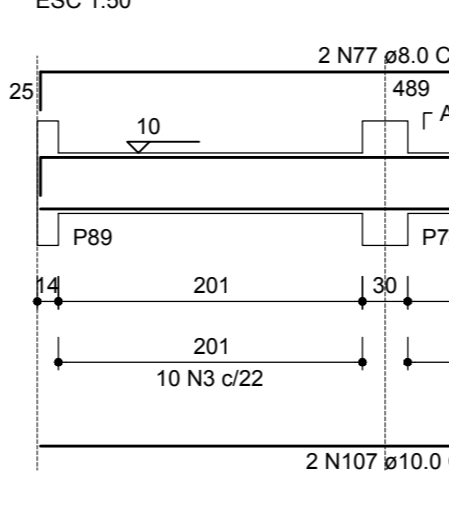


VB98

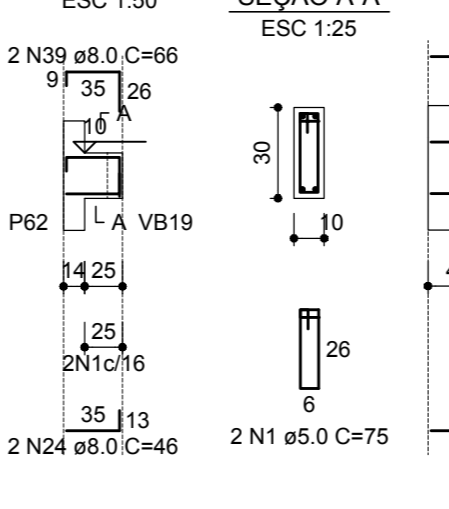


VB99

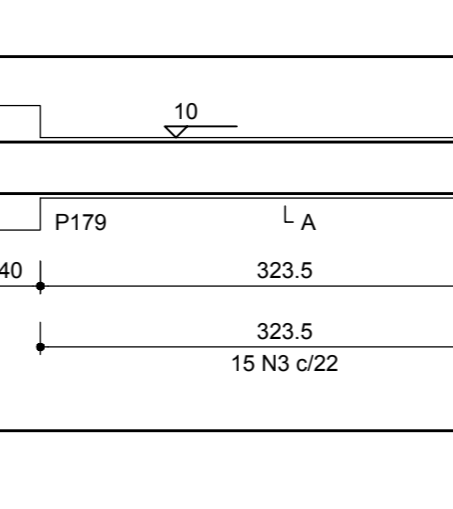


VB100

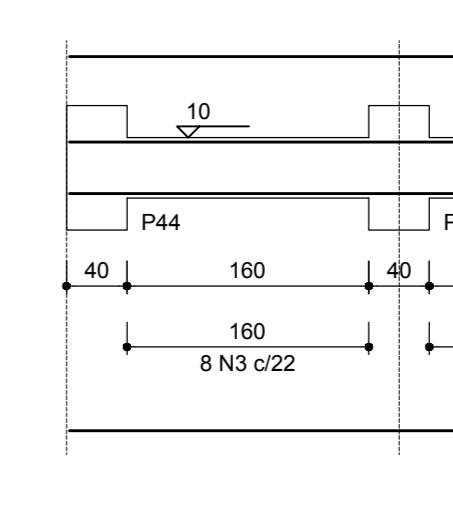


VB103

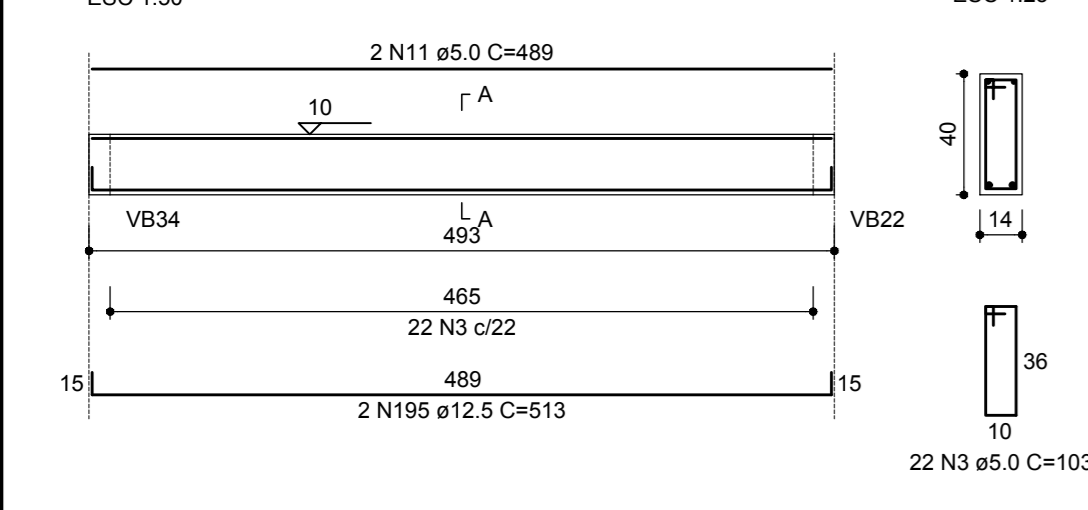


VB104

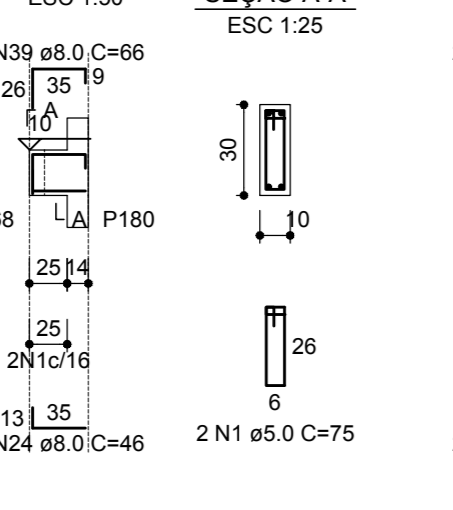


VB105

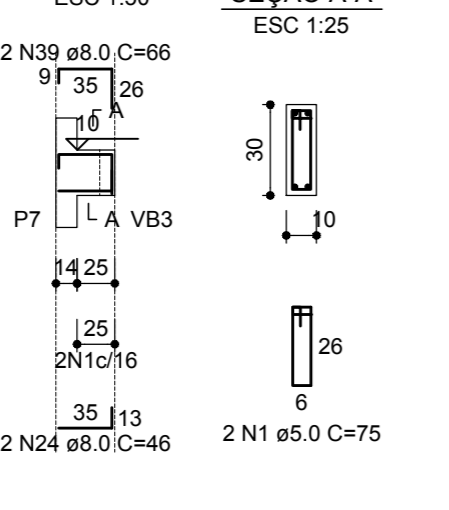


VB108

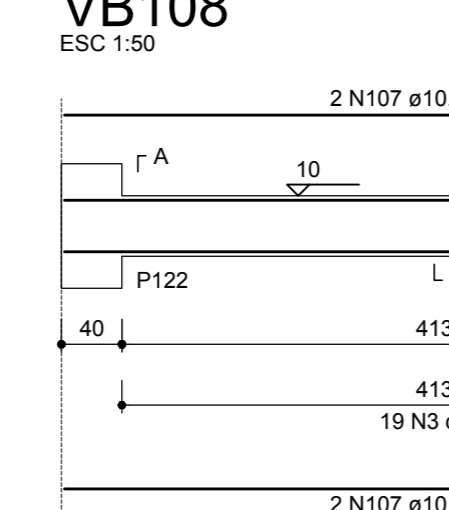


VB109

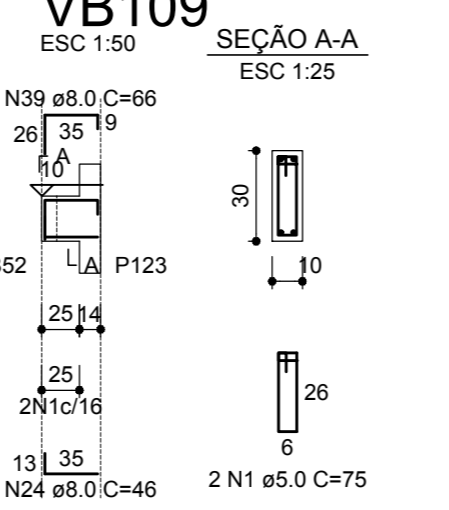


VB110

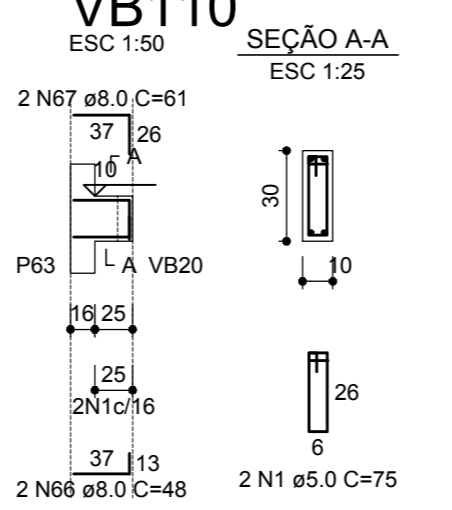


VB111

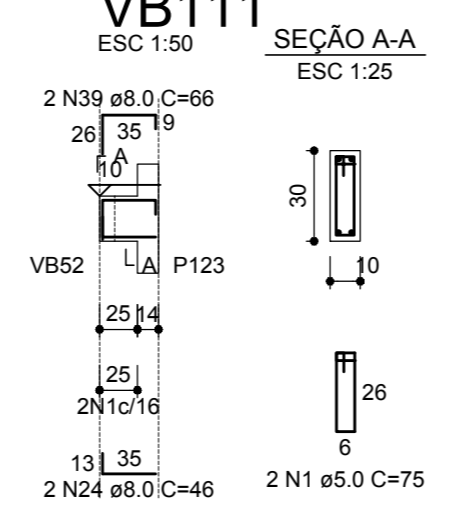


VB112

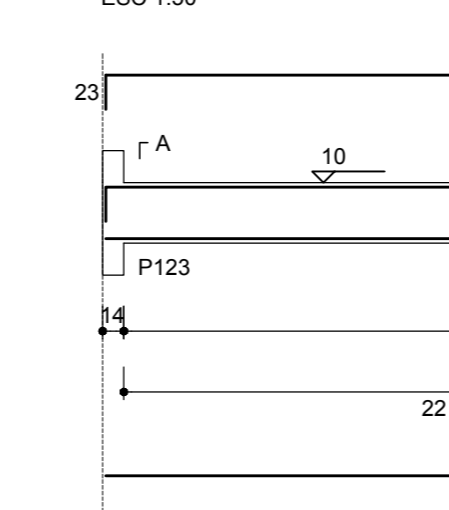


VB113

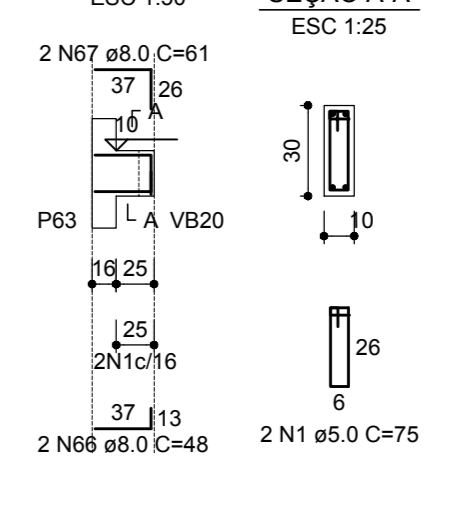


VB114

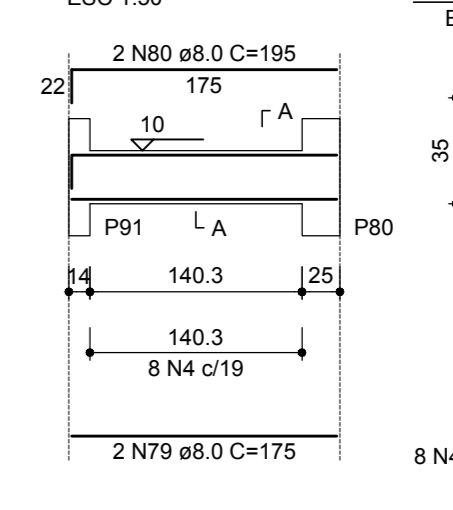


VB115

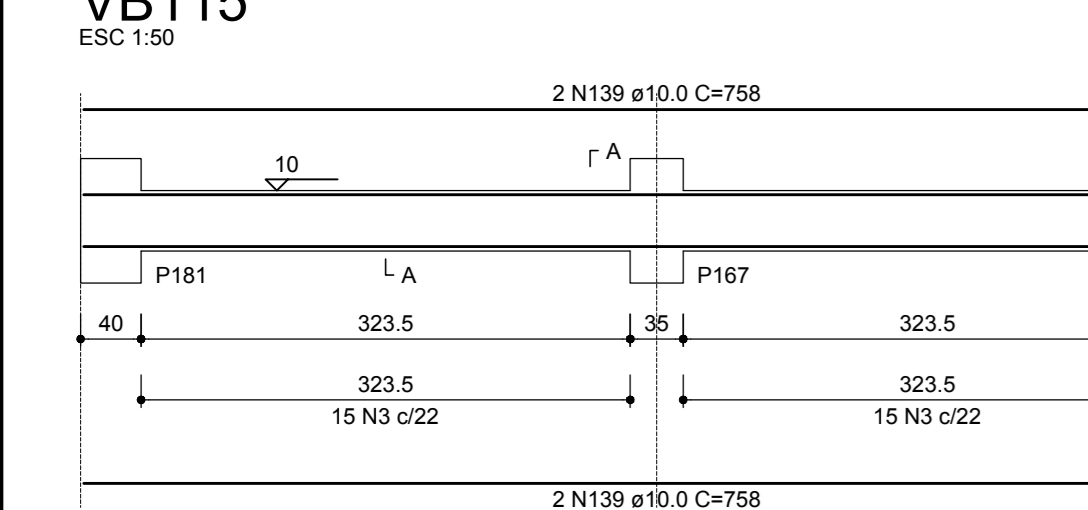


VB116

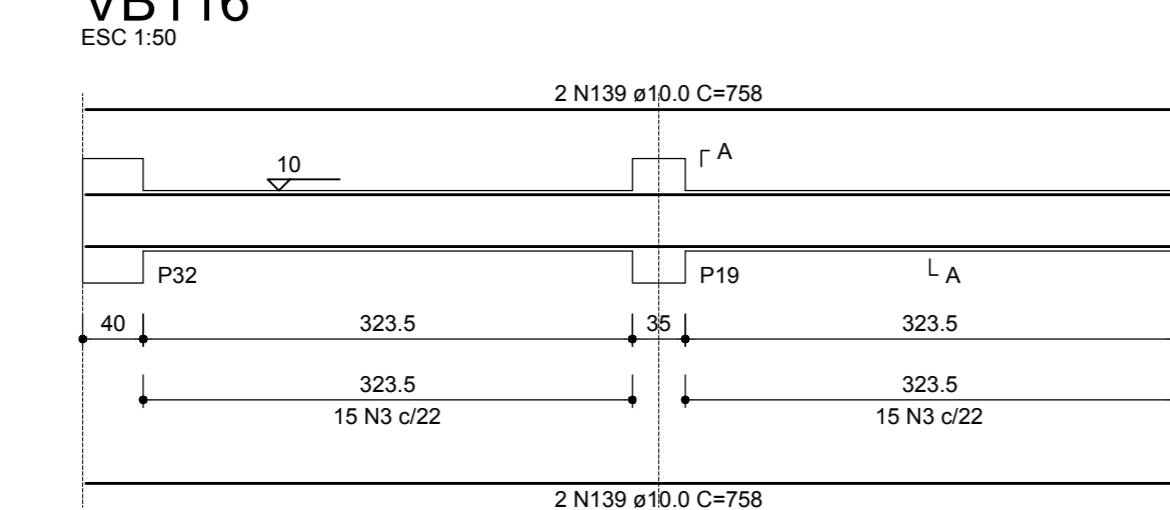


VB117

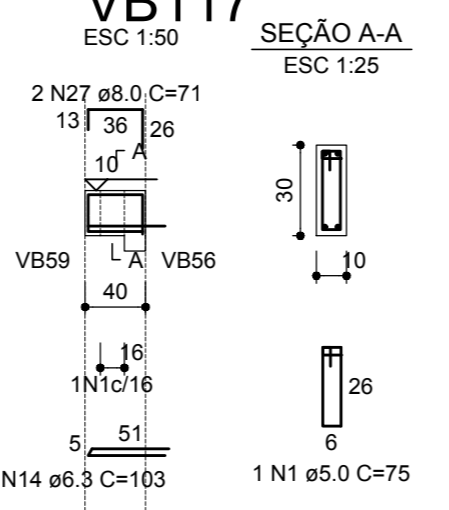


VB118

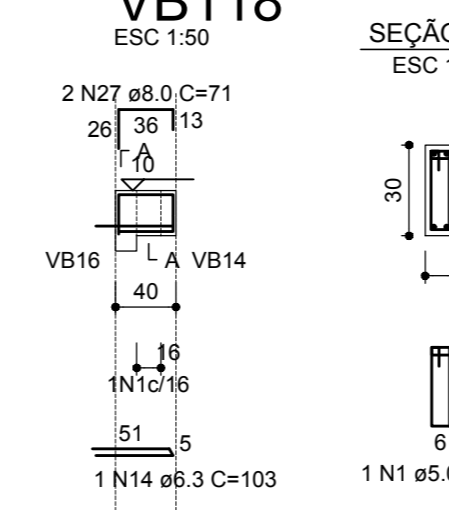


VB119

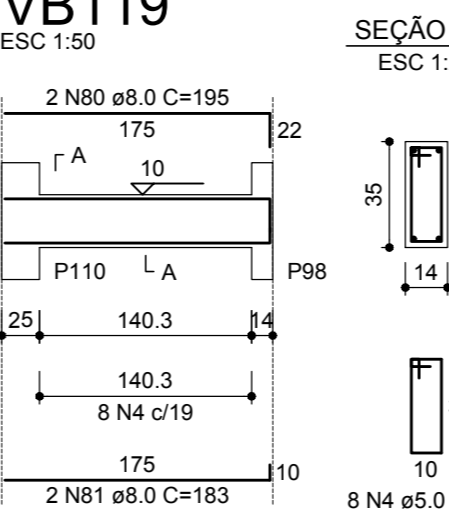


VB120

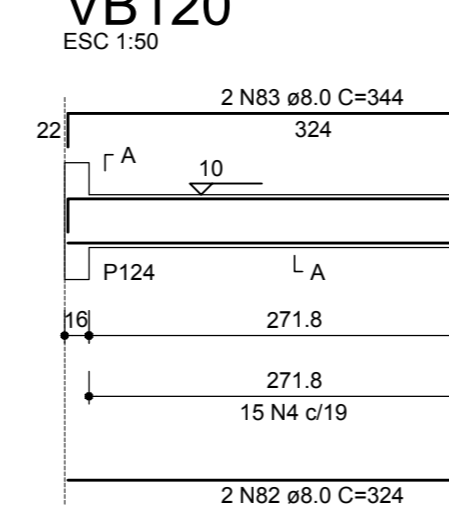


VB121

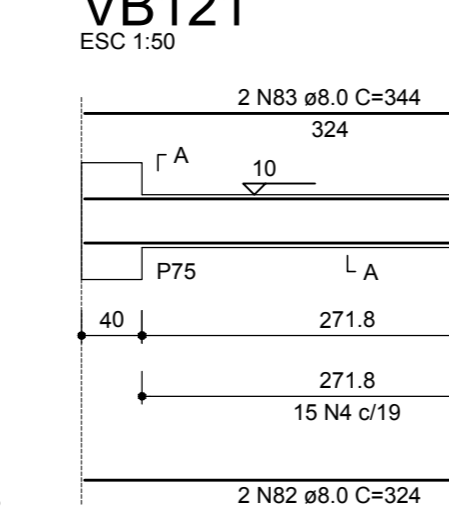


VB122

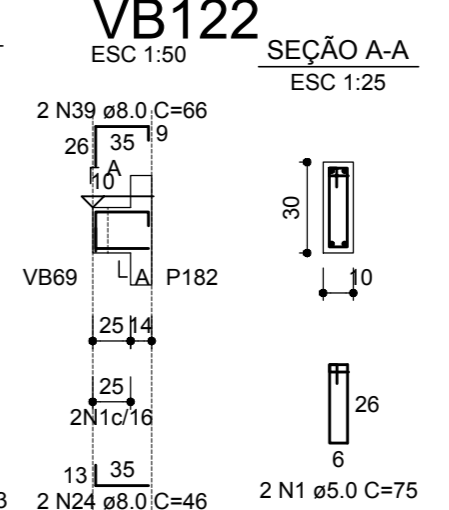


VB123

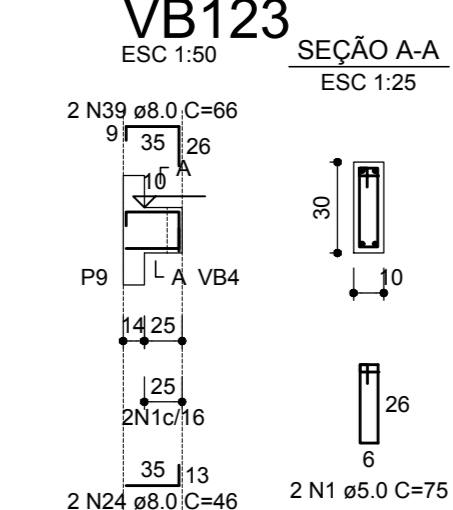


VB124

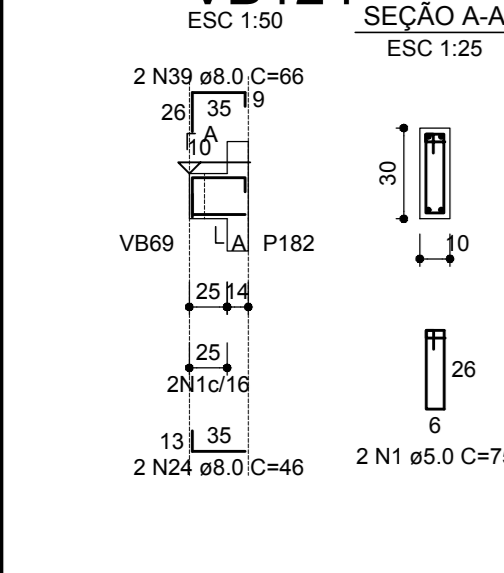


VB125

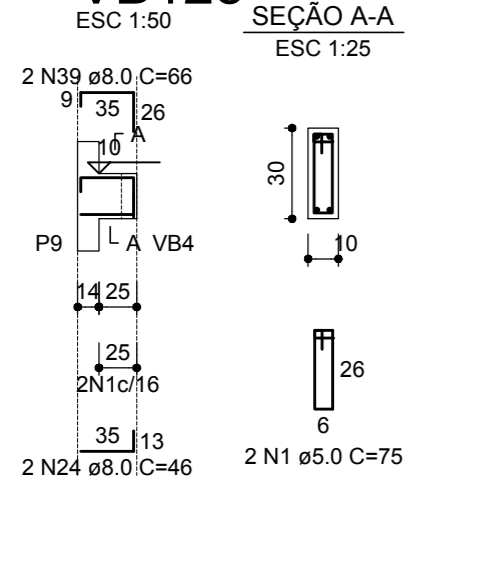


VB126

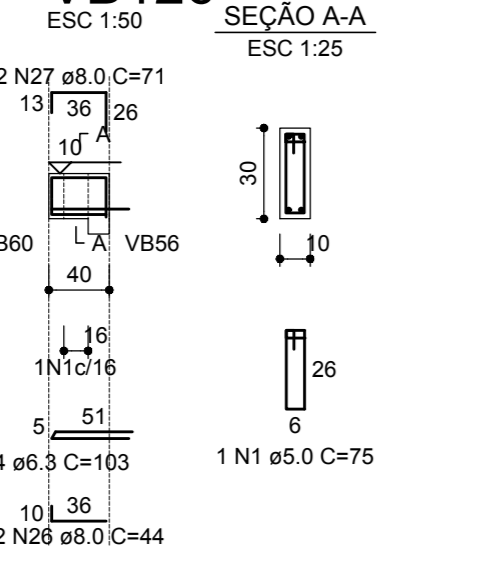


VB127

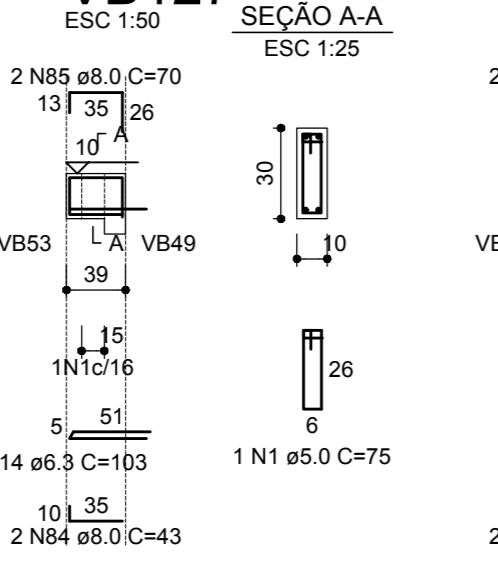


VB128

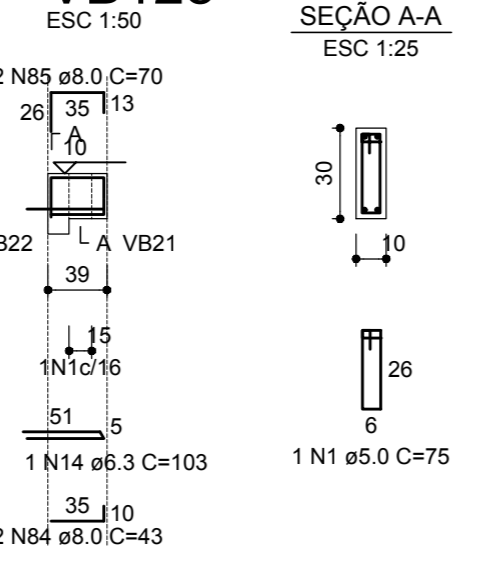


VB129

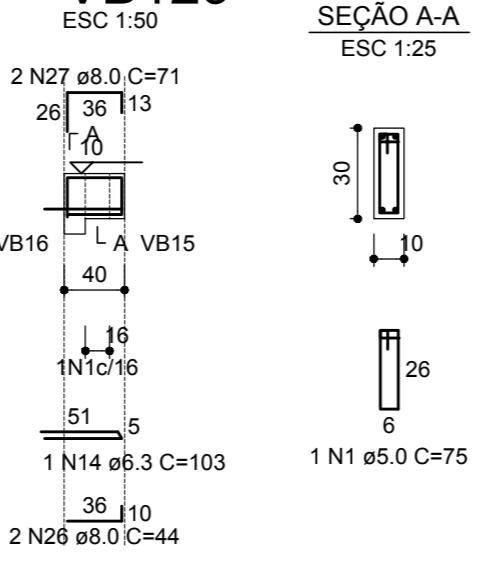


VB130

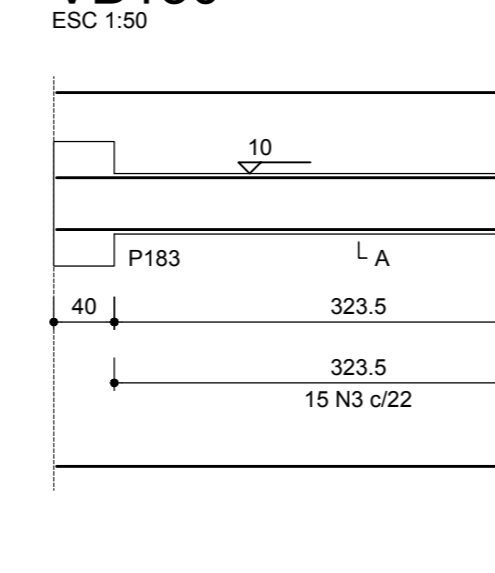


VB131

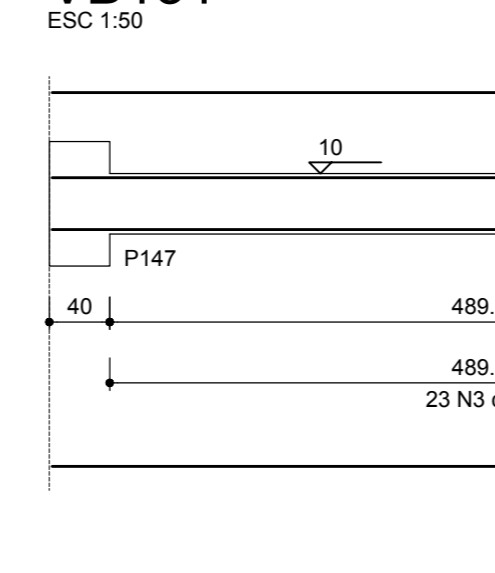


VB135

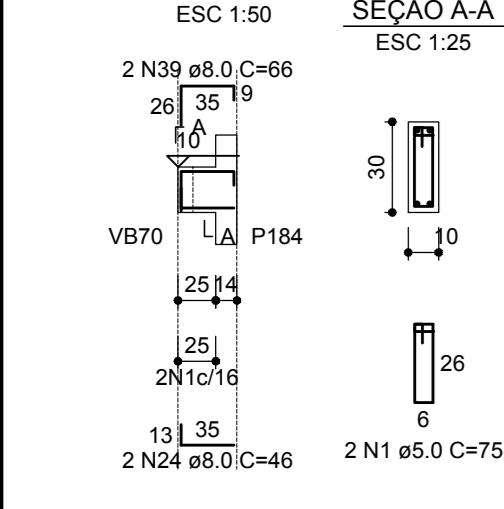


VB136

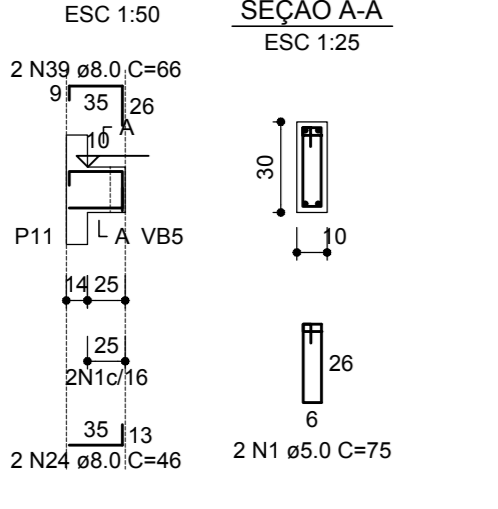

VB132

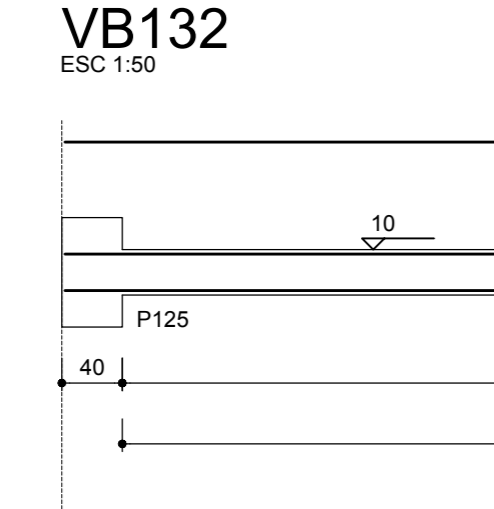

VB133

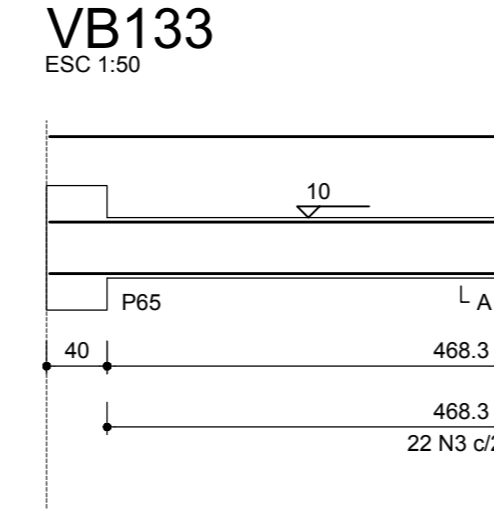

Resistência do Concreto
f_{ck} = 25MPa = 250kgf/cm²

OBRA: E.M.E.B BARRA BONITA -SC BARRA BONITA SC/SC		ÁREA: 2.134,12m ²
PRONTO: ESTRUTURAL		ESCALA: 1/75
PROPRIETÁRIO: MUNICÍPIO DE BARRA BONITA CNPJ: 01.612.527/0001-30		DATA: MAIO DE 2022
REFERENCIAL: VIGAS BALDRAME 3/4		PROJETO: CLEITON LUIZ BANFI
RESPONSÁVEL TÉCNICO: URBANE ARQUITETA INGENHEIRA TOPOLANIA FERREIRA BORGES (49) 3643-0479		REVISÃO: E13